


**LOW PARAPET WALL FLASHING  
HEIGHT NOT TO EXCEED 24"**

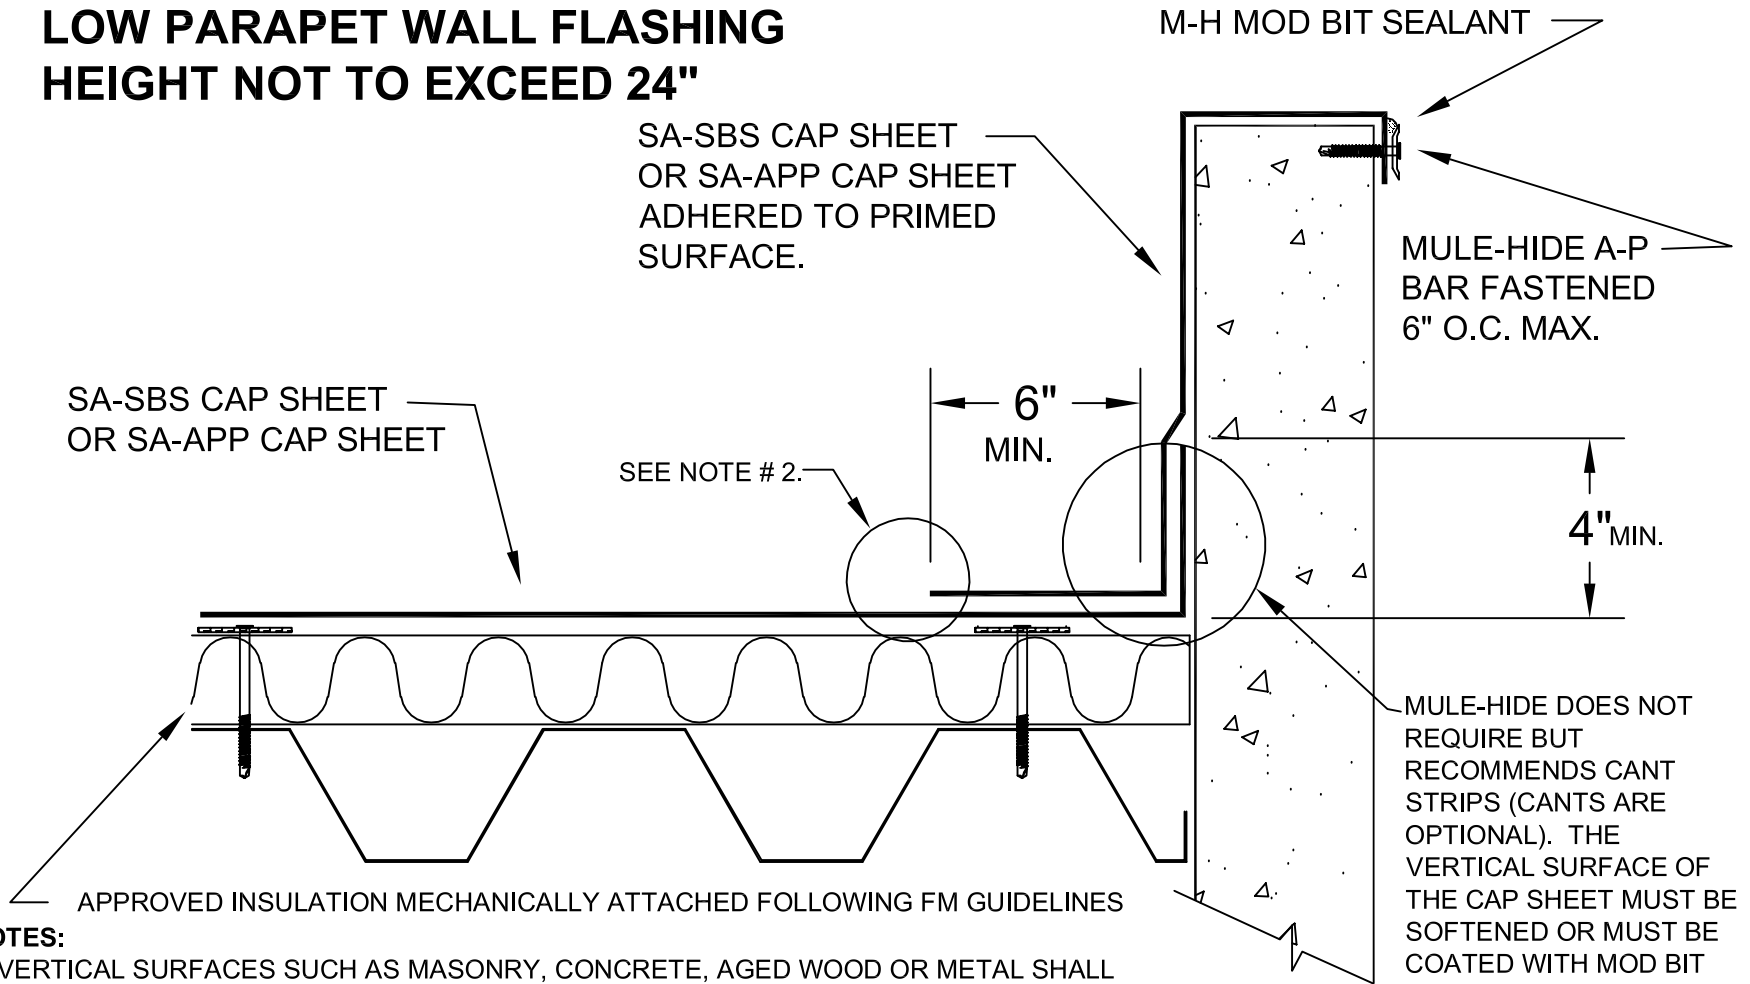

SA-SBS CAP SHEET  
OR SA-APP CAP SHEET  
ADHERED TO PRIMED  
SURFACE.

M-H MOD BIT SEALANT

MULE-HIDE A-P  
BAR FASTENED  
6" O.C. MAX.

SA-SBS CAP SHEET  
OR SA-APP CAP SHEET

6"  
MIN.

SEE NOTE # 2.

4"  
MIN.

APPROVED INSULATION MECHANICALLY ATTACHED FOLLOWING FM GUIDELINES

MULE-HIDE DOES NOT  
REQUIRE BUT  
RECOMMENDS CANT  
STRIPS (CANTS ARE  
OPTIONAL). THE  
VERTICAL SURFACE OF  
THE CAP SHEET MUST BE  
SOFTENED OR MUST BE  
COATED WITH MOD BIT  
FLASHING ADHESIVE  
PRIOR TO INSTALLING  
FLASHING MATERIAL.

**NOTES:**

1. VERTICAL SURFACES SUCH AS MASONRY, CONCRETE, AGED WOOD OR METAL SHALL BE PRIMED WITH MULE-HIDE # 121 ASPHALT PRIMER.
2. FLASHING MATERIAL MAY BE SET IN A BED OF MULE-HIDE MOD BIT FLASHING ADHESIVE OR MAY BE HOT AIR WELDED TO FIELD SHEET. IF HOT AIR WELDING, ENTIRE 6" WIDE SEAM MUST BE SEALED.

**MULE-HIDE  
PRODUCTS CO.,INC.  
2003**

**BASE FLASHING - OPTION 1  
SELF-ADHERING MOD BIT SYSTEMS**

**DETAIL NO.:  
MH-MB-BF1**